
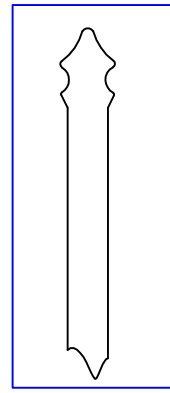



2" SQ. STANDARD POST .080 WITH METAL CAPS

2" SQ. GATE POST 0.125 WITH METAL CAPS


SPRING LOADED HINGE (2) EA.

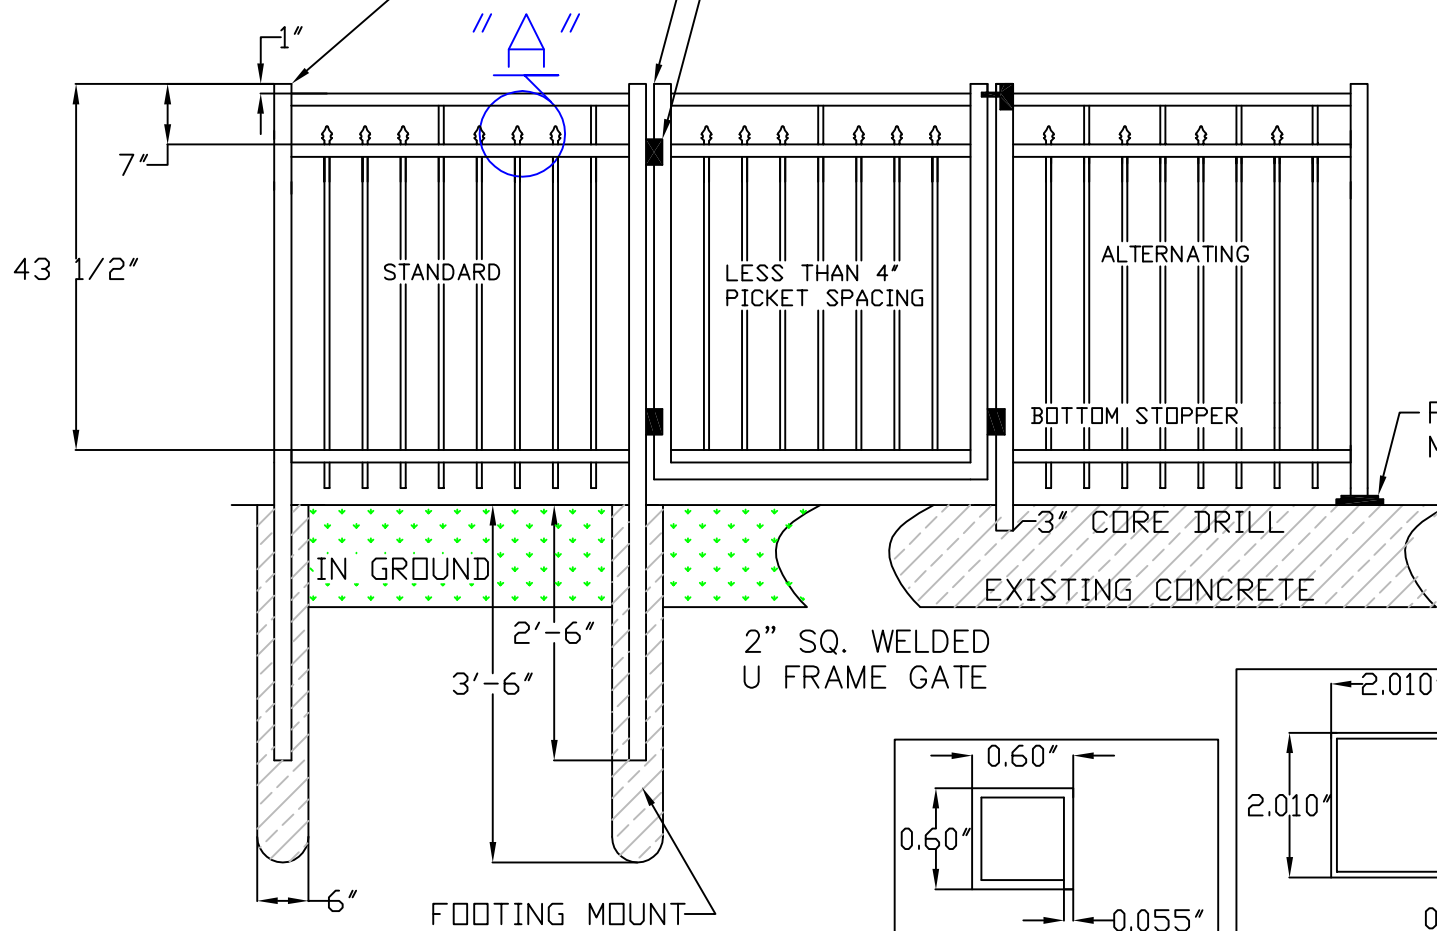


VIEW "A"

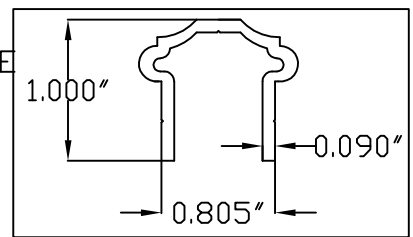


1119 RESIDENTIAL CHANNEL

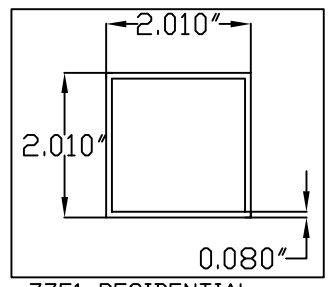

7751 RESIDENTIAL POST

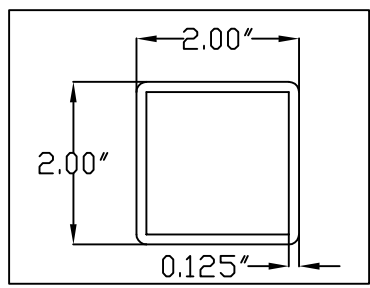

304 GATE POST

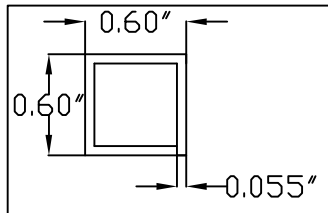

425 RESIDENTIAL PICKET

MANUFACTURED BY:
ELEGANT ALUMINUM PRODUCTS
 16965 MASONIC, FRASER MI 48026
 586-293-1020 FAX 586-293-1070
 WWW.ELEGANTALUMINUM.COM

"FS"-25 MAJESTIC (STANDARD/ALTERNATING)
 FENCE ELEVATION
 RESIDENTIAL GRADE FENCE
 4' HIGH

CUSTOMER: